

NEW GRANULAR ROOF
ON NEW 5/8 PLY SHEATHING



NEW 2X6 WOOD LEDGER
AT HOUSE WALL

NEW 2X6 WOOD RAFTERS
@ 24" OC

NEW 6X8
WOOD BEAM

NEW 6X6
WOOD POST

NEW 16" SQUARE
CONCRETE FOOTING
WITH REBAR

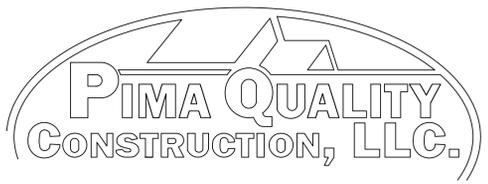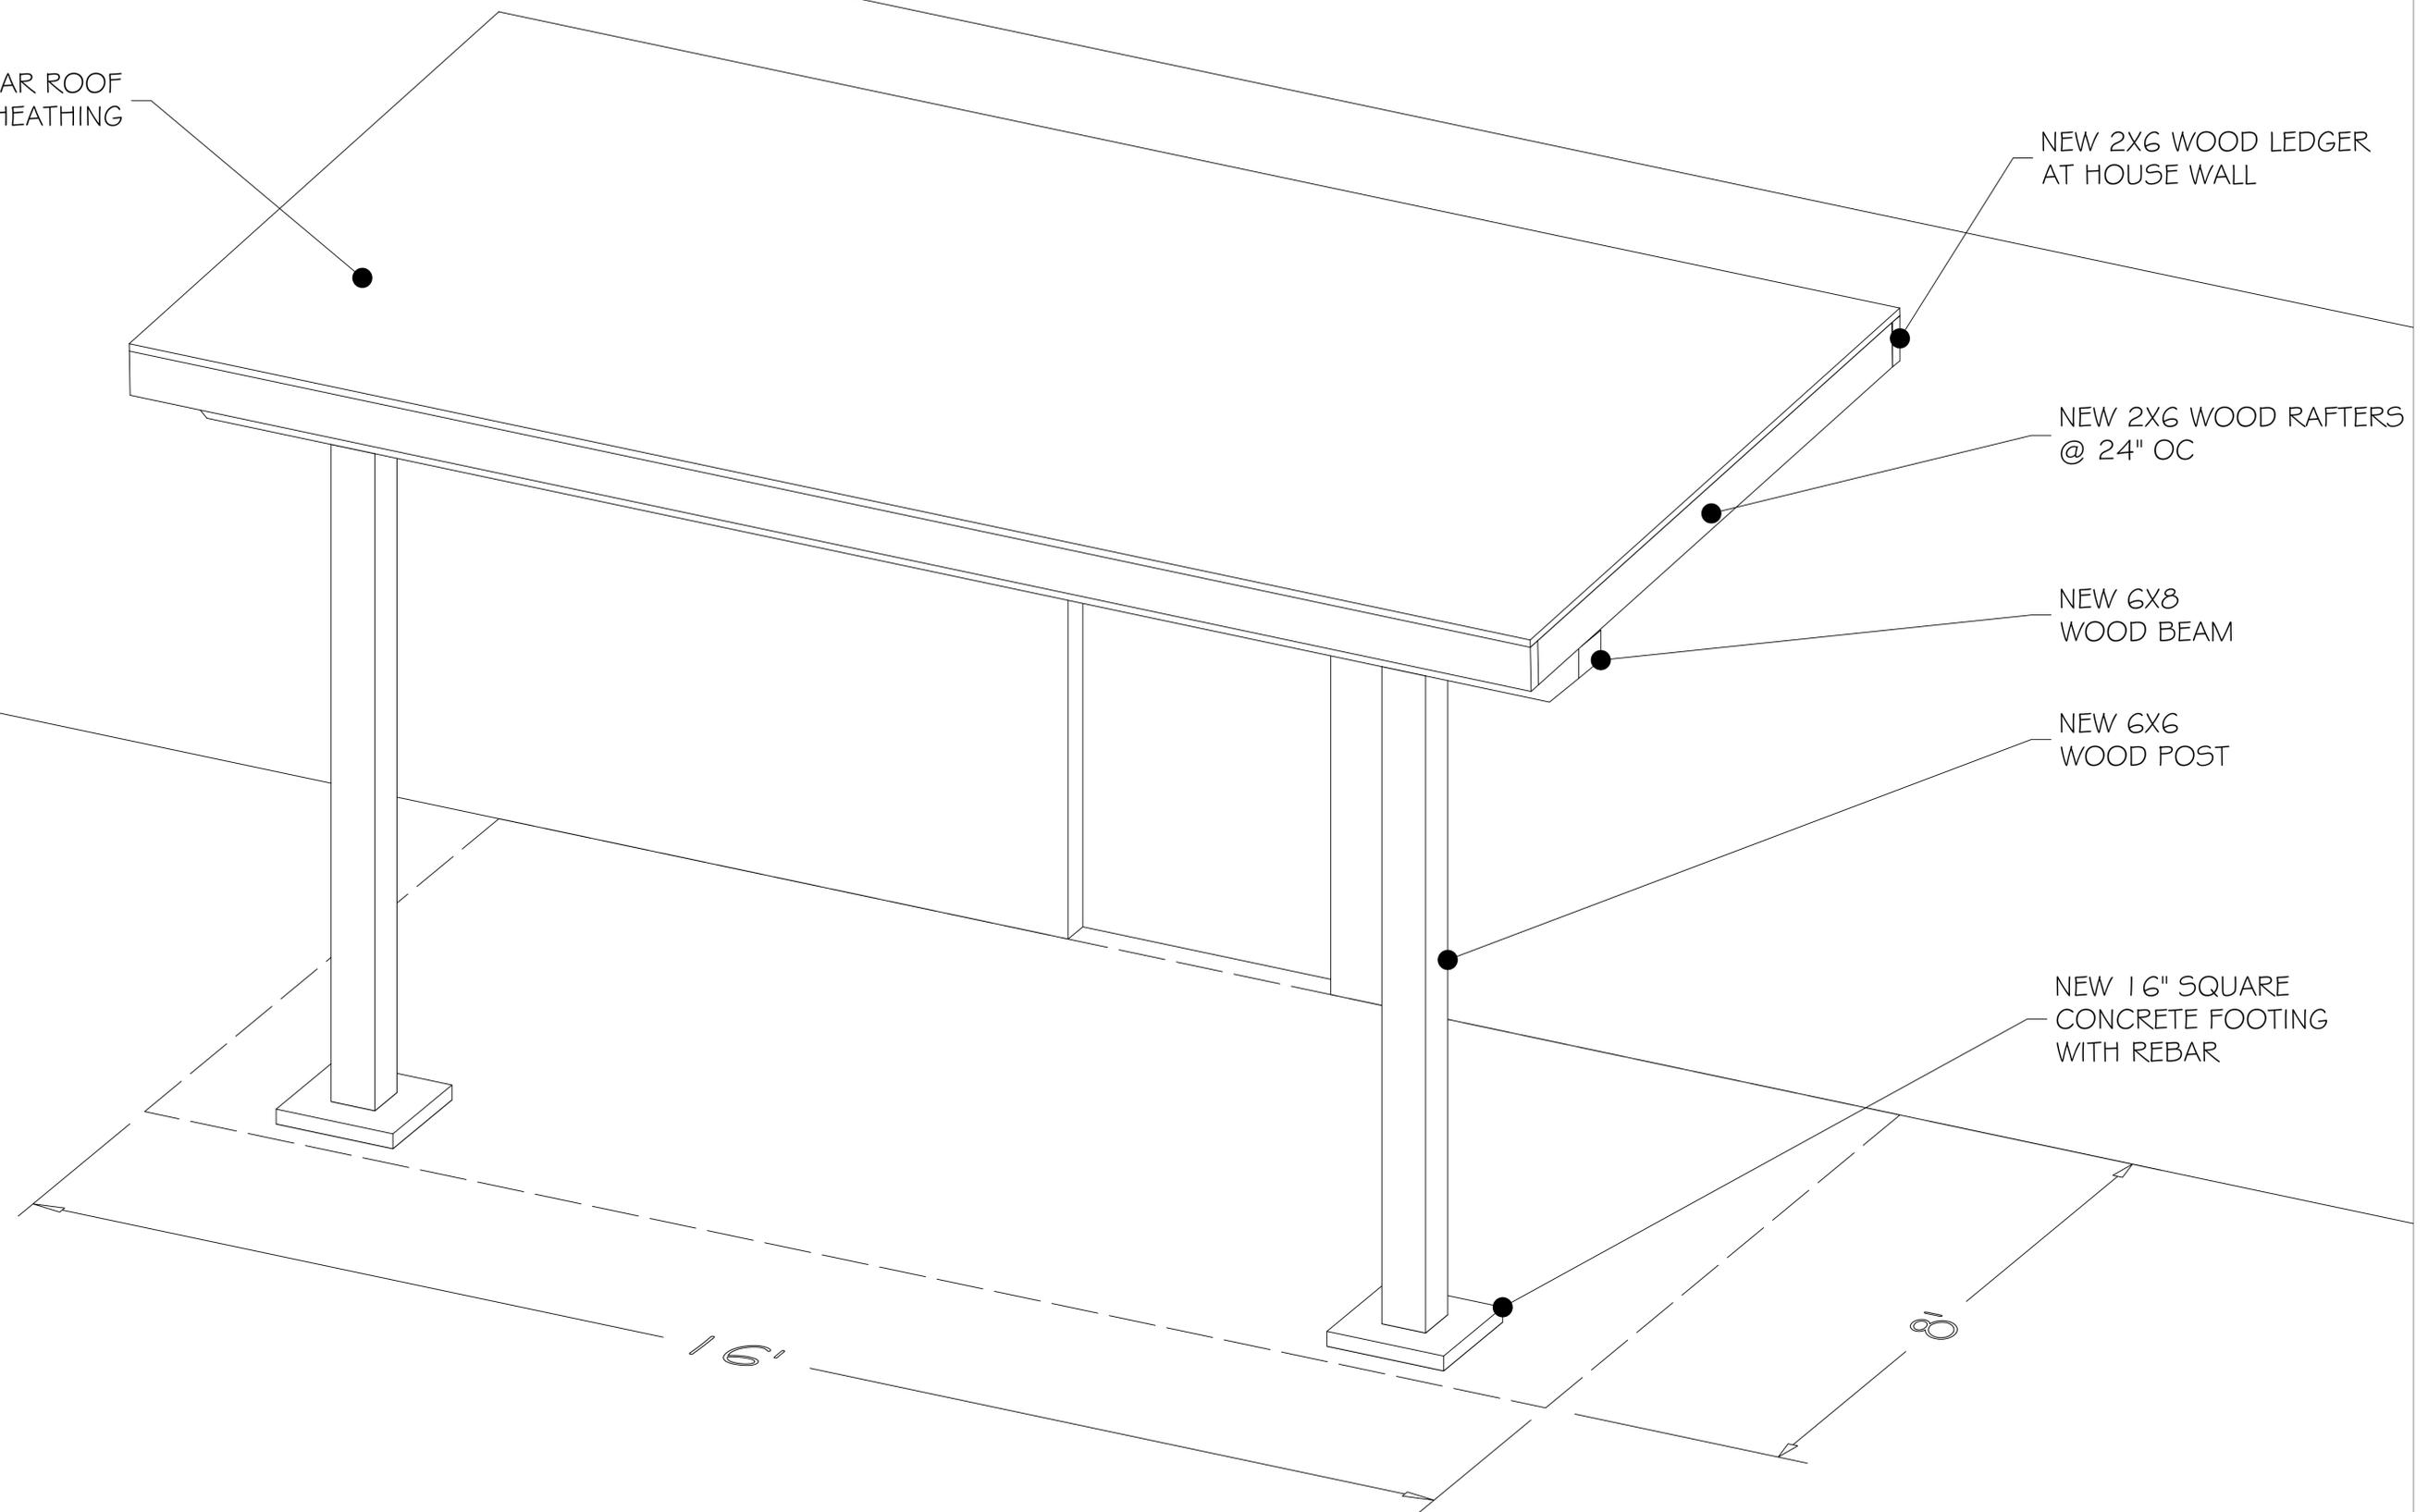

8' X 16' ATTACHED BY LEDGER PATIO